

CO-OP GAS
STATION

HIGHWAY 39

MOBILE HOME
PARK

CANADIAN PACIFIC RAILWAY

TO WEYBURN

HIGHWAY 13

HIGHWAY 13

MINARD'S STEADFAST
HOMES

DESIGN VEHICLE: WB-21 & WB-36

HIGHWAY 13 EXISTING POSTED SPEED: 80 km/h

HIGHWAY 39 EXISTING POSTED SPEED: 80 km/h


HIGHWAY 13 "L300" & "L350" DESIGN SPEED: 60 - 40 km/h

HIGHWAY 39 "L100" & "L200" DESIGN SPEED: 80 - 60 - 40 km/h

DESIGNED	C. LEE	2021-06-25	DATE	REV	DATE	DESCRIPTION	BY
DRAWN	C. LEE	2021-06-25	DATE	PA	2021-06-25	CONCEPTUAL DESIGN FOR DISCUSSION	CL
REVIEWED	T. STEVENS	2021-06-25	DATE	PB	2021-09-15	CONCEPTUAL DESIGN FOR DISCUSSION	CL
			DATE				



HIGHWAY 13 & 39
INTERSECTION IMPROVEMENT PROJECT
ROUNDAUT CONCEPT
WEYBURN, SASKATCHEWAN

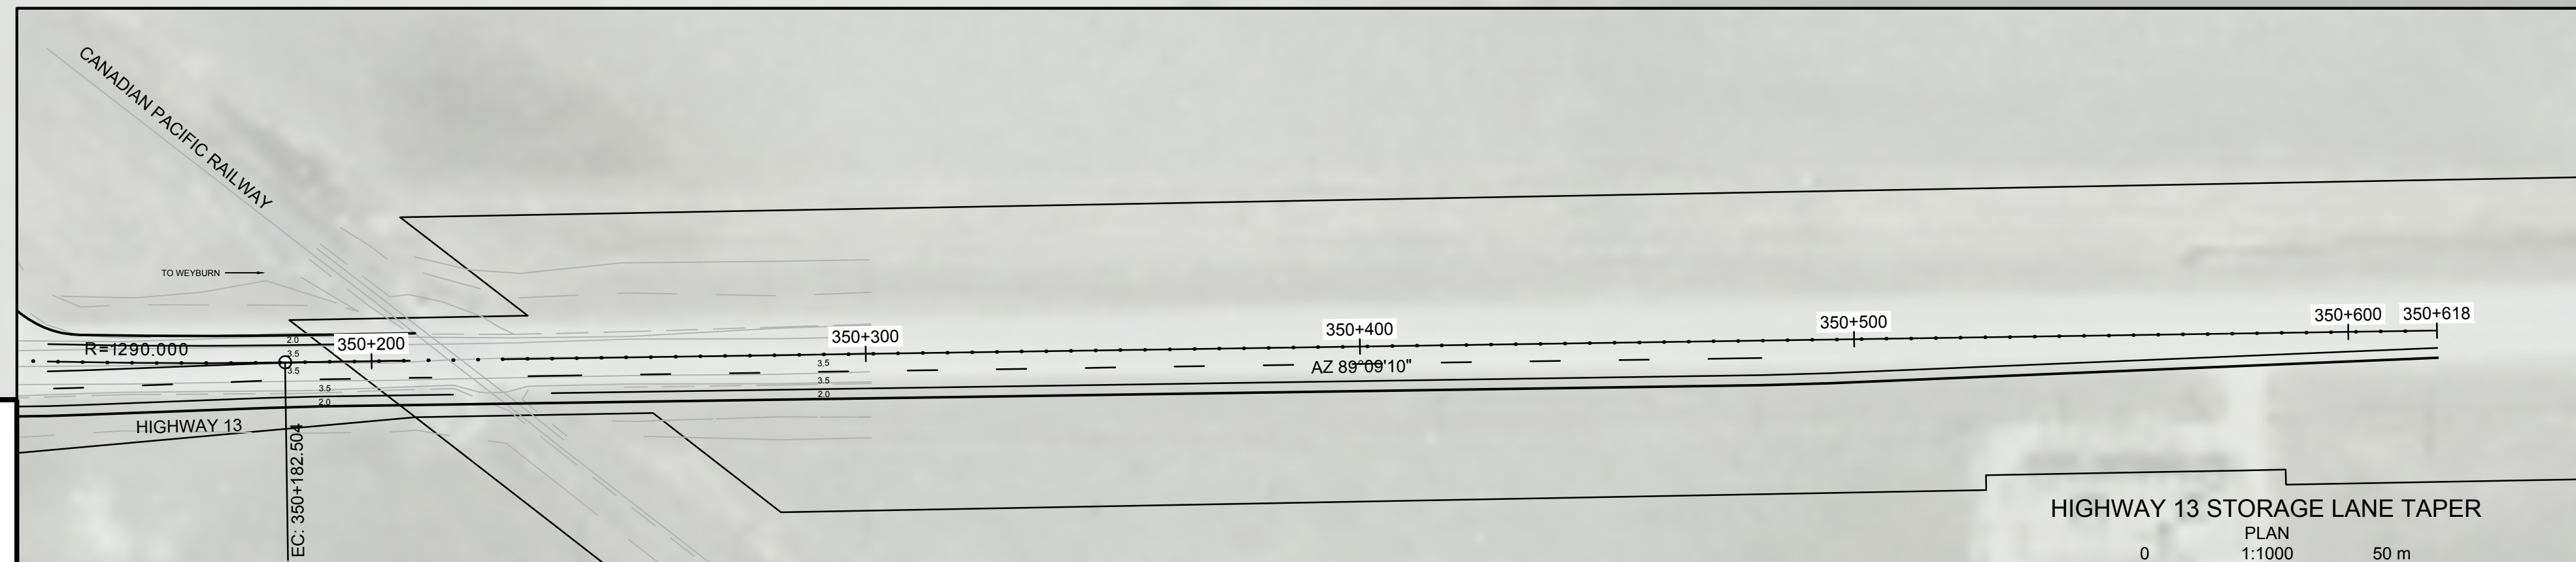

HIGHWAY 13 STORAGE LANE TAPER
PLAN
1:1000
0 50 m

PRELIMINARY
FOR INFORMATION ONLY
2021-10-15