



CO-OP GAS
STATION

HIGHWAY 39

MOBILE HOME
PARK


CANADIAN PACIFIC RAILWAY

HIGHWAY 13


HIGHWAY 13

MINARD'S STEADFAST
HOMES

HIGHWAY 39

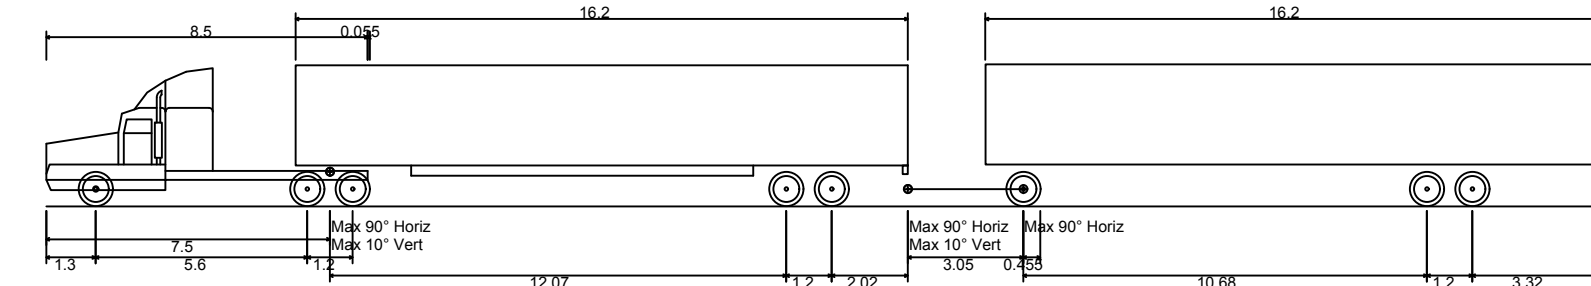

WB-36 - Turnpike Double MODIFIED
Overall Length 41.040m
Overall Width 2.600m
Overall Body Height 3.755m
Min Body Ground Clearance 0.435m
Track Width 2.600m
Lock-to-lock time 6.00s
Curb to Curb Turning Radius 18.500m

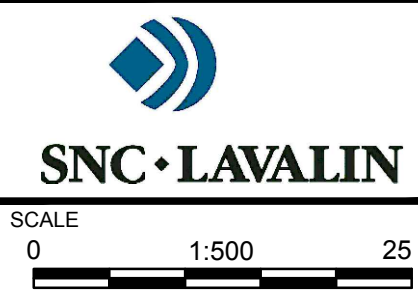

HIGHWAY 13 & 39
INTERSECTION IMPROVEMENT PROJECT
ROUNDAABOUT CONCEPT
WEYBURN, SASKATCHEWAN

PRELIMINARY
FOR INFORMATION ONLY
2021-11-05



CO-OP GAS
STATION

HIGHWAY 39

MOBILE HOME
PARK

CANADIAN PACIFIC RAILWAY

HIGHWAY 13


HIGHWAY 13

MINARD'S STEADFAST
HOMES


HIGHWAY 39

DESIGNED	C. LEE	2021-06-25
DRAWN	C. LEE	2021-06-25
REVIEWED	T. STEVENS	2021-06-25

REVISIONS			
REV	DATE	DESCRIPTION	BY
PA	2021-06-25	CONCEPTUAL DESIGN FOR DISCUSSION	CL
PB	2021-09-15	CONCEPTUAL DESIGN FOR DISCUSSION	CL

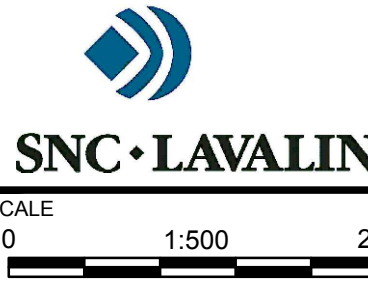

HIGHWAY 13 & 39
INTERSECTION IMPROVEMENT PROJECT
ROUNDAABOUT CONCEPT
WEYBURN, SASKATCHEWAN

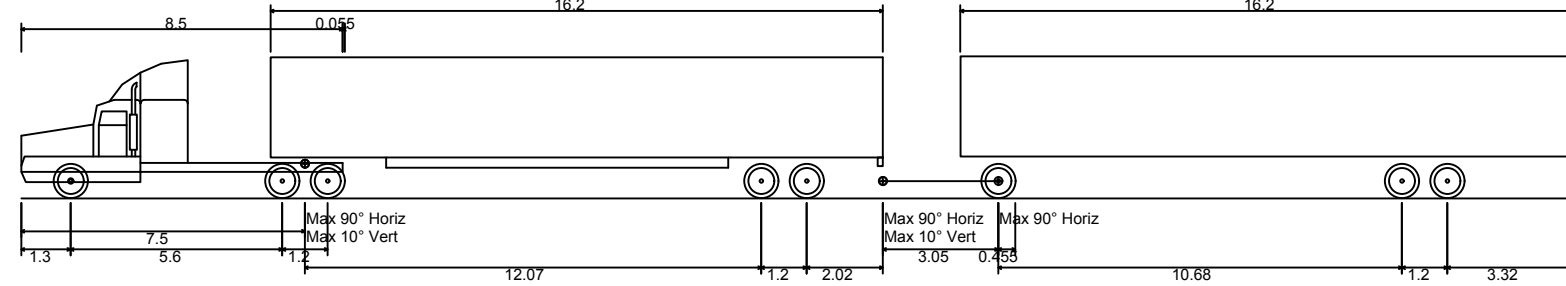

WB-36 - Turnpike Double MODIFIED
Overall Length 41.040m
Overall Width 2.600m
Overall Body Height 3.755m
Min Body Ground Clearance 0.435m
Track Width 2.600m
Lock-to-lock time 6.00s
Curb to Curb Turning Radius 18.500m

PRELIMINARY
FOR INFORMATION ONLY
2021-11-05



CO-OP GAS
STATION

HIGHWAY 39

MOBILE HOME
PARK


CANADIAN PACIFIC RAILWAY

HIGHWAY 13

HIGHWAY 13

MINARD'S STEADFAST
HOMES

HIGHWAY 39

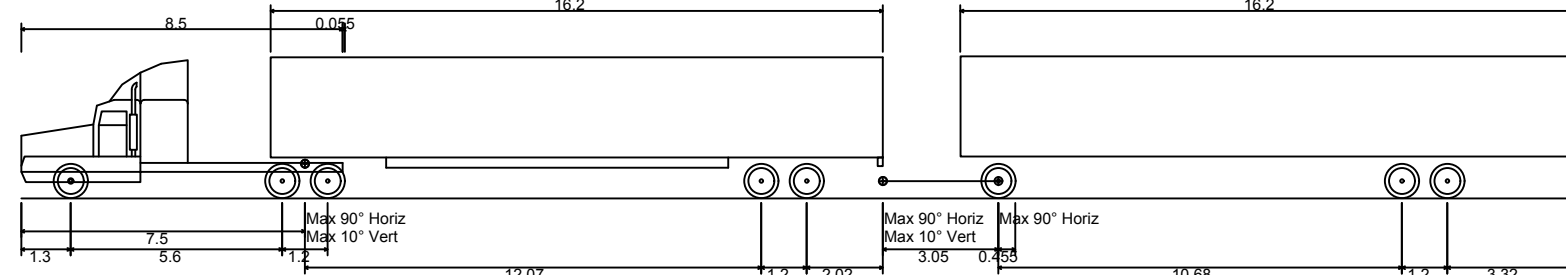

WB-36 - Turnpike Double MODIFIED
Overall Length 41.040m
Overall Width 2.600m
Overall Body Height 3.755m
Min Body Ground Clearance 0.435m
Track Width 2.600m
Lock-to-lock time 6.00s
Curb to Curb Turning Radius 18.500m



HIGHWAY 13 & 39
INTERSECTION IMPROVEMENT PROJECT
ROUNDAABOUT CONCEPT
WEYBURN, SASKATCHEWAN

DESIGNED C. LEE	2021-06-25	REVISIONS			
	DATE	REV	DATE	DESCRIPTION	BY
DRAWN C. LEE	2021-06-25	PA	2021-06-25	CONCEPTUAL DESIGN FOR DISCUSSION	CL
REVIEWED T. STEVENS	2021-06-25	PB	2021-09-15	CONCEPTUAL DESIGN FOR DISCUSSION	CL
	DATE				
	DATE				

SCALE
0 1:500 25 m

PRELIMINARY
FOR INFORMATION ONLY
2021-11-05



CO-OP GAS
STATION

HIGHWAY 39

MOBILE HOME
PARK

CANADIAN PACIFIC RAILWAY

HIGHWAY 13

HIGHWAY 13

MINARD'S STEADFAST
HOMES

HIGHWAY 39


DESIGNED	C. LEE	2021-06-25
DRAWN	C. LEE	2021-06-25
REVIEWED	T. STEVENS	2021-06-25

REVISIONS			
REV	DATE	DESCRIPTION	BY
PA	2021-06-25	CONCEPTUAL DESIGN FOR DISCUSSION	CL
PB	2021-09-15	CONCEPTUAL DESIGN FOR DISCUSSION	CL




SCALE
0 1:500 25 m

HIGHWAY 13 & 39
INTERSECTION IMPROVEMENT PROJECT
ROUNDAABOUT CONCEPT
WEYBURN, SASKATCHEWAN

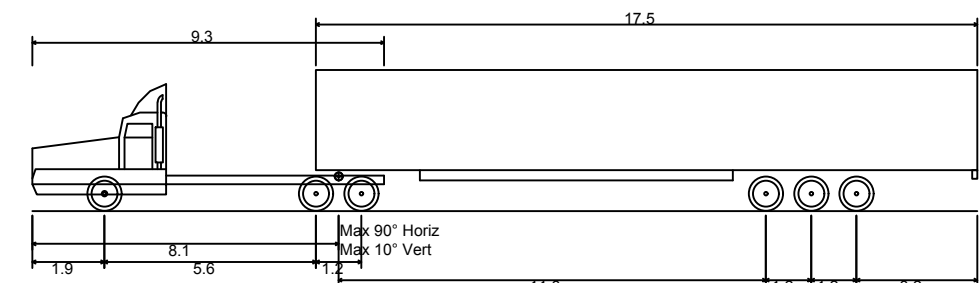

WB-21 - Semitrailer
Overall Length 25.000m
Overall Width 2.800m
Overall Body Height 3.750m
Min Body Ground Clearance 0.435m
Track Width 2.800m
Lock-to-lock time 4.00s
Curb to Curb Turning Radius 15.000m

PRELIMINARY
FOR INFORMATION ONLY
2021-11-05

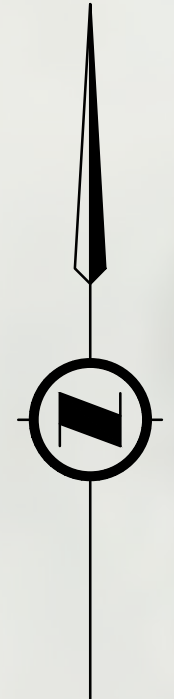

CO-OP GAS
STATION

HIGHWAY 39

MOBILE HOME
PARK

CANADIAN PACIFIC RAILWAY

HIGHWAY 13


HIGHWAY 13

MINARD'S STEADFAST
HOMES

HIGHWAY 39


DESIGNED	C. LEE	2021-06-25
DRAWN	C. LEE	2021-06-25
REVIEWED	T. STEVENS	2021-06-25

REVISIONS			
REV	DATE	DESCRIPTION	BY
PA	2021-06-25	CONCEPTUAL DESIGN FOR DISCUSSION	CL
PB	2021-09-15	CONCEPTUAL DESIGN FOR DISCUSSION	CL

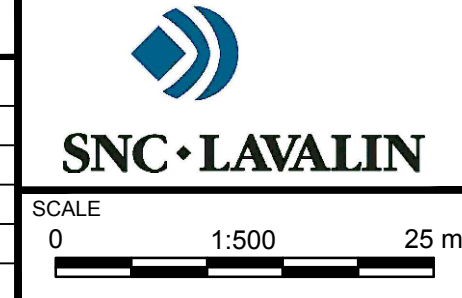

SCALE
0 1:500 25 m

HIGHWAY 13 & 39
INTERSECTION IMPROVEMENT PROJECT
ROUNDAABOUT CONCEPT
WEYBURN, SASKATCHEWAN

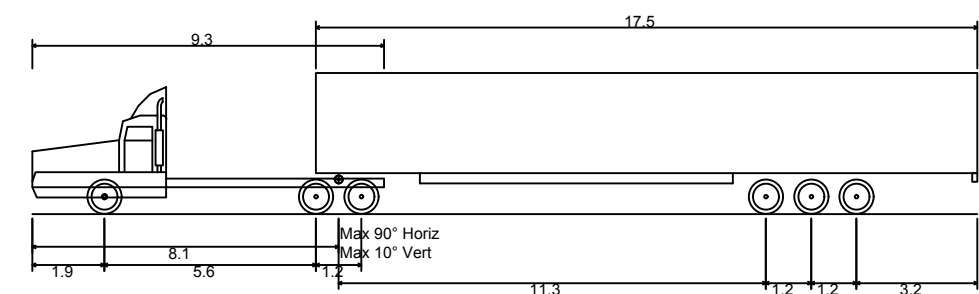

WB-21 - Semitrailer
Overall Length 25.000m
Overall Width 2.800m
Overall Body Height 3.750m
Min Body Ground Clearance 0.435m
Track Width 2.800m
Lock-to-lock time 4.00s
Curb to Curb Turning Radius 15.000m

PRELIMINARY
FOR INFORMATION ONLY
2021-11-05